
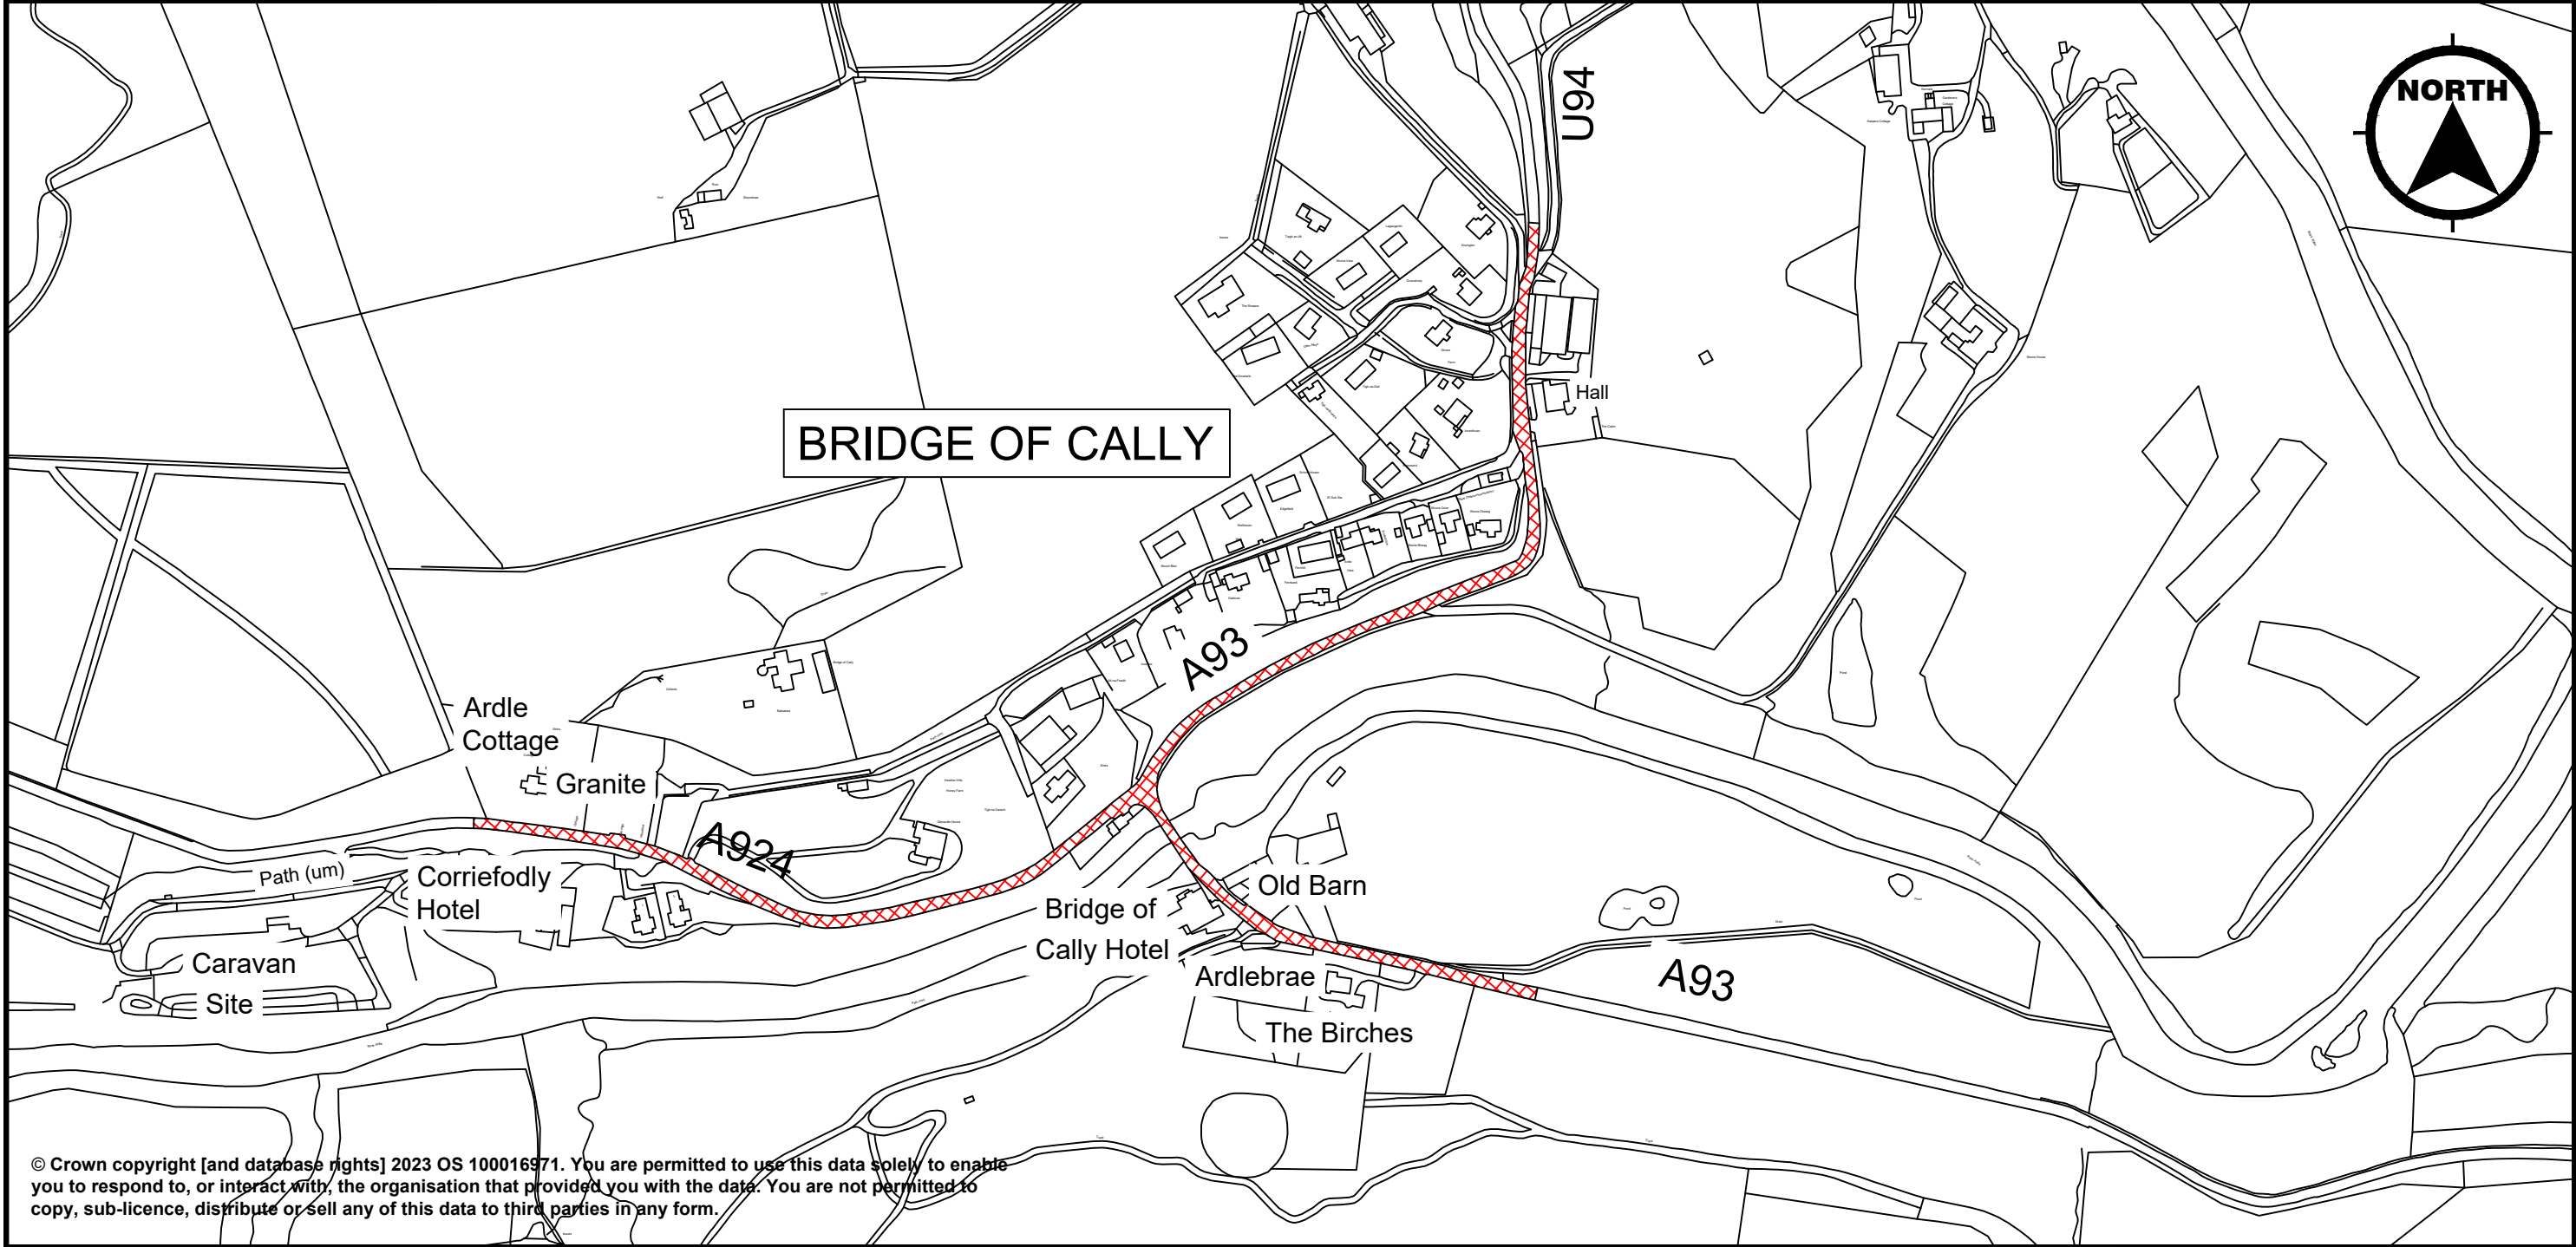




BRIDGE OF CALLY

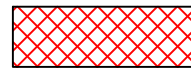

© Crown copyright [and database rights] 2023 OS 100016971. You are permitted to use this data solely to enable you to respond to, or interact with, the organisation that provided you with the data. You are not permitted to copy, sub-licence, distribute or sell any of this data to third parties in any form.

LEGEND:

 Proposed 20mph Speed Limit

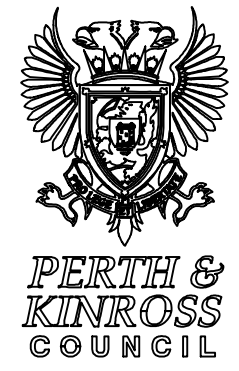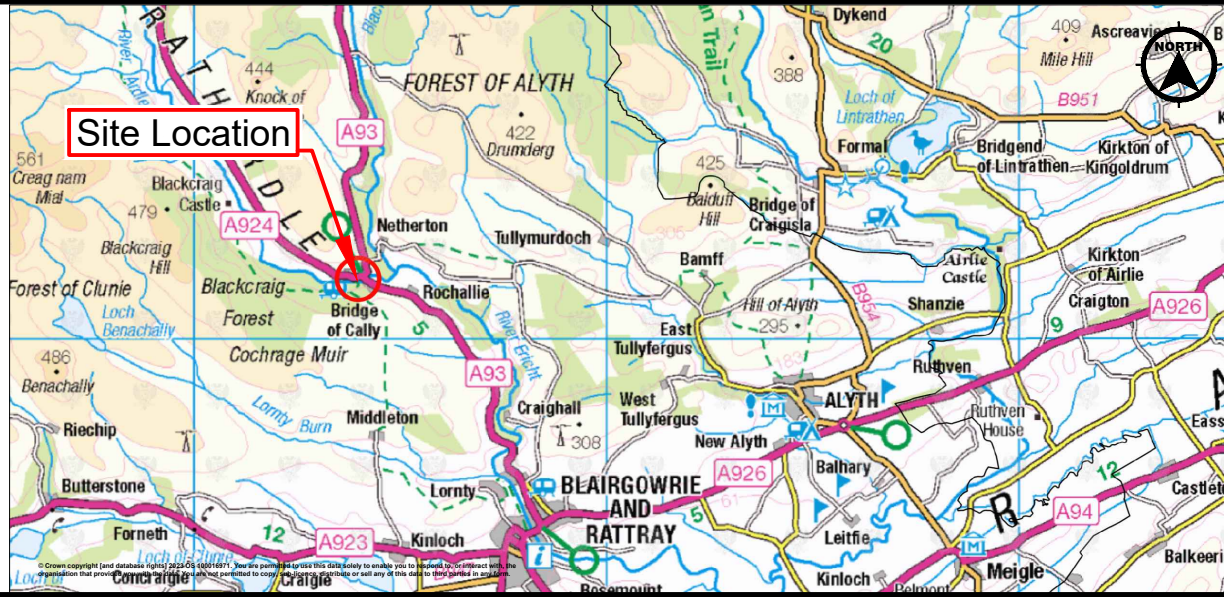

Proposed Traffic Regulation Order
Perth & Kinross Council (20mph Speed Limit) (Variation) (No 16) Order 202x

Legal 11
Bridge of Cally (Ward 3)

Communities

Drawn by: MS
Checked by: CL
Approved by: BW
Date: 02/02/2023

Executive Director - B.Renton BA Hons

Drawing Scales: NTS
Project Code: 20mph 2023
Drawing No: 11